

Plan Information

| | |
|--------------|----------------|
| Tenure Type | Freehold |
| Plan Type | Deposited Plan |
| Plan Purpose | Subdivision |

Plan Heading

LOTS 3 , 4 , 5 , 9001 , ROAD AND EASEMENTS

Locality & Local Government

| | |
|------------------|-------------------|
| Locality | DARDANUP WEST |
| Local Government | SHIRE OF DARDANUP |

Department of Planning, Lands and Heritage

File Number

Examination

Examined Date

Planning Approval

| | |
|--------------------|--------|
| Planning Authority | WAPC |
| Reference | 158056 |

Delegated under S. 16 P&D Act 2005 Date

In Order For Dealings

Subject To

For Registrar of Titles Date

Plan Approved

Inspector of Plans and Surveys Date

Survey Details

| | |
|---------------------------------|-----|
| Field Records | |
| Declared as Special Survey Area | YES |

Survey and Plan Notation**Survey Certificate - Regulation 54**

I, B . W . GARVEY
 hereby certify that this plan is accurate and is a correct representation of the -
 (a) survey; and
 (b) calculations from measurements recorded in the field records,
 undertaken for the purposes of this plan and that it complies with the relevant
 written law(s) in relation to which it is lodged.

Licensed Surveyor Date

Survey Organisation

| | |
|-----------|-----------------------------|
| Name | GARVEY SURVEYS |
| Address | PO Box 7006 , Eaton WA 6232 |
| Phone | 97216222 |
| Email | barry@garveysurveyor.com |
| Reference | |

Amendments

| Version | Lodgement Type | Amendment Description | Authorised By | Date |
|---------|----------------|-----------------------|---------------|------|
|---------|----------------|-----------------------|---------------|------|

Former Tenure

| New Lot / Land | Parent Plan Number | Parent Lot Number | Title Reference | Subject Land Description |
|------------------------------|--------------------|-------------------|-----------------|--------------------------|
| LOTS 3 , 4 , 5 , 9001 & ROAD | DP418329 | LOT 9000 | 4011 - 661 | |

Former Tenure Interests and Notifications

| Subject | Purpose | Statutory Reference | Origin | Land Burdened | Benefit To | Comments |
|---------|---------|---------------------|--------|---------------|------------|----------|
|---------|---------|---------------------|--------|---------------|------------|----------|

New Interests

| Subject | Purpose | Statutory Reference | Origin | Land Burdened | Benefit To | Comments |
|---------|-----------------------|-------------------------------------|-----------|---------------|-------------------|----------|
| (33a) | EASEMENT (DRAINAGE) | SEC 167 OF THE P&D ACT REG 33(a) | THIS PLAN | LOTS 3 & 5 | SHIRE OF DARDANUP | |


New Memorials and Notifications

| Subject | Purpose | Statutory Reference | Origin | Land Burdened | Benefit To | Comments |
|---------|--------------|------------------------|--------|----------------|------------|--|
| | NOTIFICATION | SEC 165 OF THE P&D ACT | DOC | LOTS 3 , 4 & 5 | | BUSHFIRE PRONE AREA |
| | NOTIFICATION | SEC 70A OF THE TLA | DOC | LOTS 3 , 4 & 5 | | NO MAINS POTABLE WATER |
| | NOTIFICATION | SEC 70A OF THE TLA | DOC | LOTS 3 , 4 & 5 | | NO RETICULATED SEWERAGE |
| | NOTIFICATION | SEC 70A OF THE TLA | DOC | LOTS 3 , 4 & 5 | | FINISHED FLOOR LEVELS BUILDING EXCLUSION AREAS NOISE LEVELS EFFLUENT DISPOSAL |

Vesting Lots

| Land | Purpose | Statutory Reference | Origin | Comments |
|------|---------|---------------------|--------|----------|
|------|---------|---------------------|--------|----------|

SURVEY CARRIED OUT UNDER REGULATION 26A
SPECIAL SURVEY AREA GUIDELINES

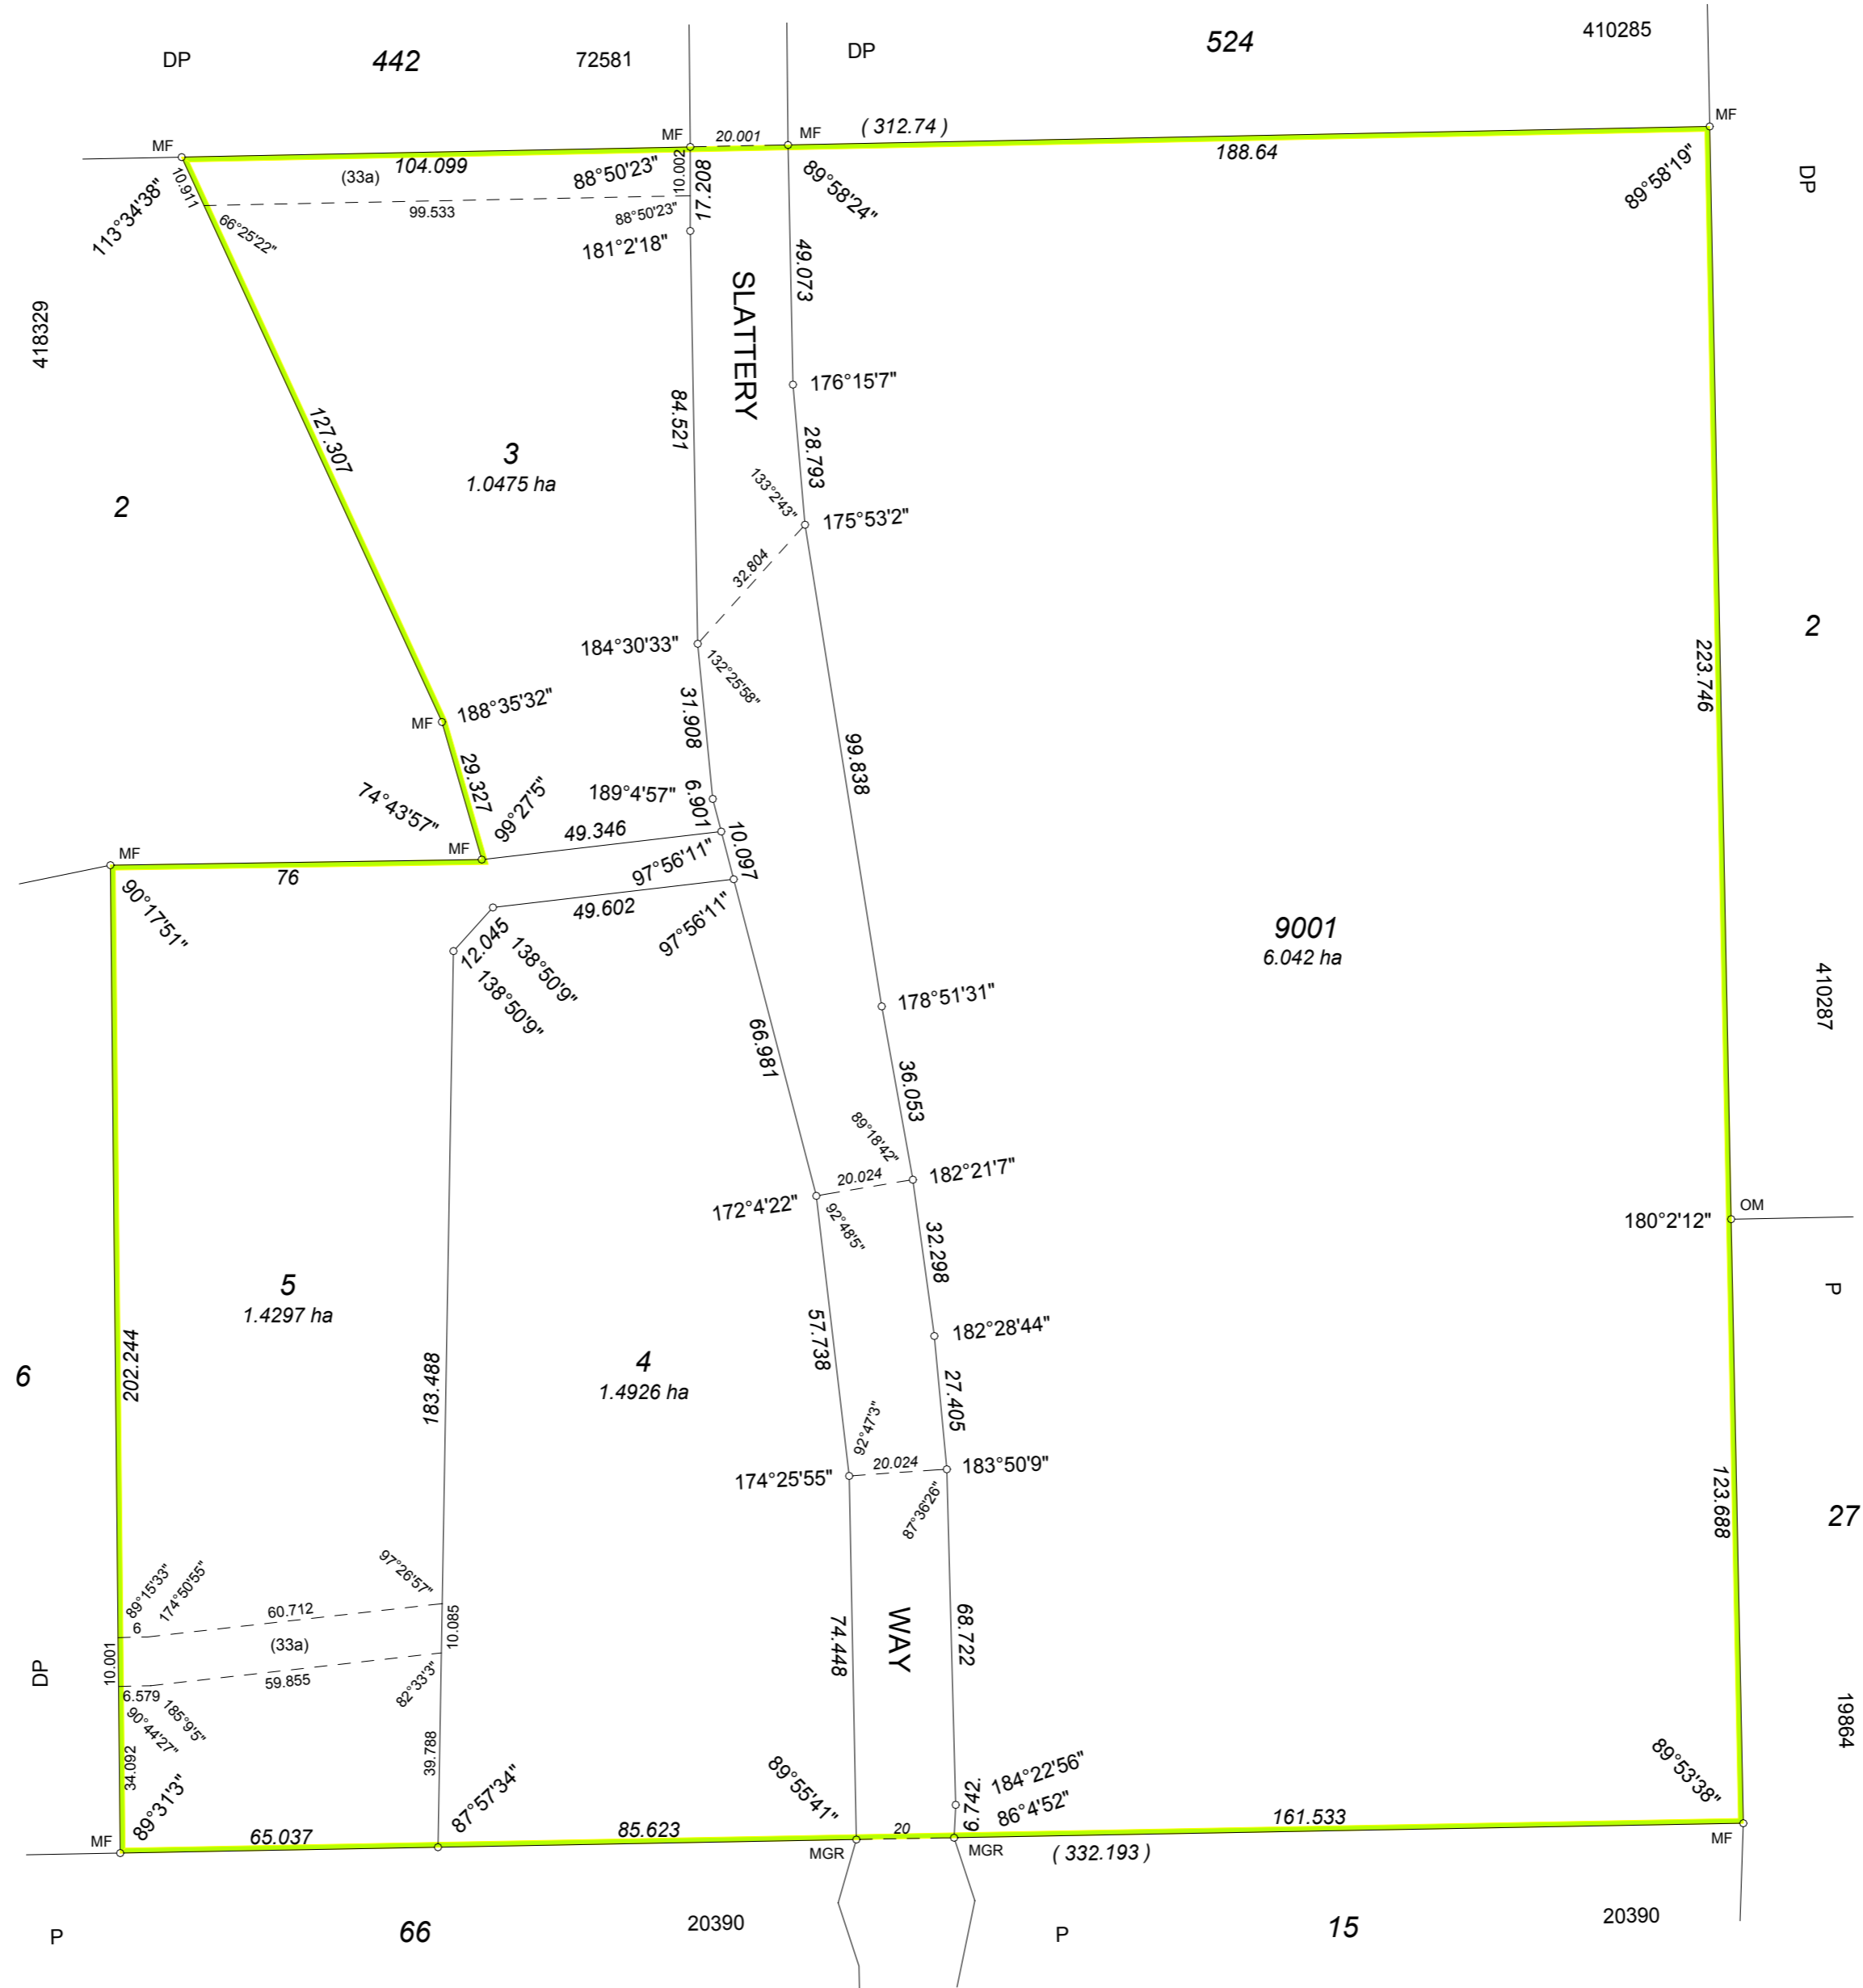

1 : 1250 at A2

